



12801 Commodity Place
Tampa, Florida 33626
Phone: 813-818-7100
Fax: 813-749-2311
www.creativesigndesigns.com

PROJECT:
FAWN RIDGE

SITE ADDRESS
Citrus Park Drive & Fawn Ridge Road
Tampa, FL.

CRM / Quote:
18916-201212

Account Manager:
Stephen Kaufman

Project Manager / Project Leader
XXX

Designer: **DRB** Date: **08-23-2021**

Revision:

No.	Date	Description
01	10/13/2021	new layouts/ color DRB
02	10/18/2021	new layouts/ color DRB
03	10/29/2021	new layouts/ color DRB
04	11/01/2021	new layouts/ color DRB
05	11/04/2021	new layouts/ color DRB
06	11/16/2021	new layouts/ color DRB
07	12/14/2021	new layouts/ color DRB
08	12/28/2021	new layouts/ color DRB
09	3/10/2022	new layouts/ color DRB
10	03/18/2022	add site map DRB
11	10/11/2022	new layout/ add site map DRB

Approval:
 Approved
 Approved as noted

Approved: _____
Date: _____

This Drawing and all reproductions thereof are the property of **Creative Sign Designs** and may not be reproduced, published, changed or used in any way without written consent

Sheet:
1 1 of 4

New Monument Sign **Street View**



New Monument Sign



12801 Commodity Place
 Tampa, Florida 33626
 Phone: 813-818-7100
 Fax: 813-749-2311
 www.creativesigndesigns.com

PROJECT:
FAWN RIDGE

SITE ADDRESS
 Citrus Park Drive & Fawn Ridge Road
 Tampa, FL.

CRM / Quote:
18916-201212

Account Manager:
Stephen Kaufman

Project Manager / Project Leader
XXX


Designer: **DRB** Date: **08-23-2021**

Revision:		
No.	Date	Description
01	10/13/2021	new layouts/ color DRB
02	10/18/2021	new layouts/ color DRB
03	10/29/2021	new layouts/ color DRB
04	11/01/2021	new layouts/ color DRB
05	11/04/2021	new layouts/ color DRB
06	11/16/2021	new layouts/ color DRB
07	12/14/2021	new layouts/ color DRB
08	12/28/2021	new layouts/ color DRB
09	3/10/2022	new layouts/ color DRB
10	03/18/2022	add site map DRB
11	10/11/2022	new layout/ add site map DRB

Approval:
 Approved
 Approved as noted


Approved: _____
 Date: _____

This Drawing and all reproductions thereof are the property of **Creative Sign Designs** and may not be reproduced, published, changed or used in any way without written consent

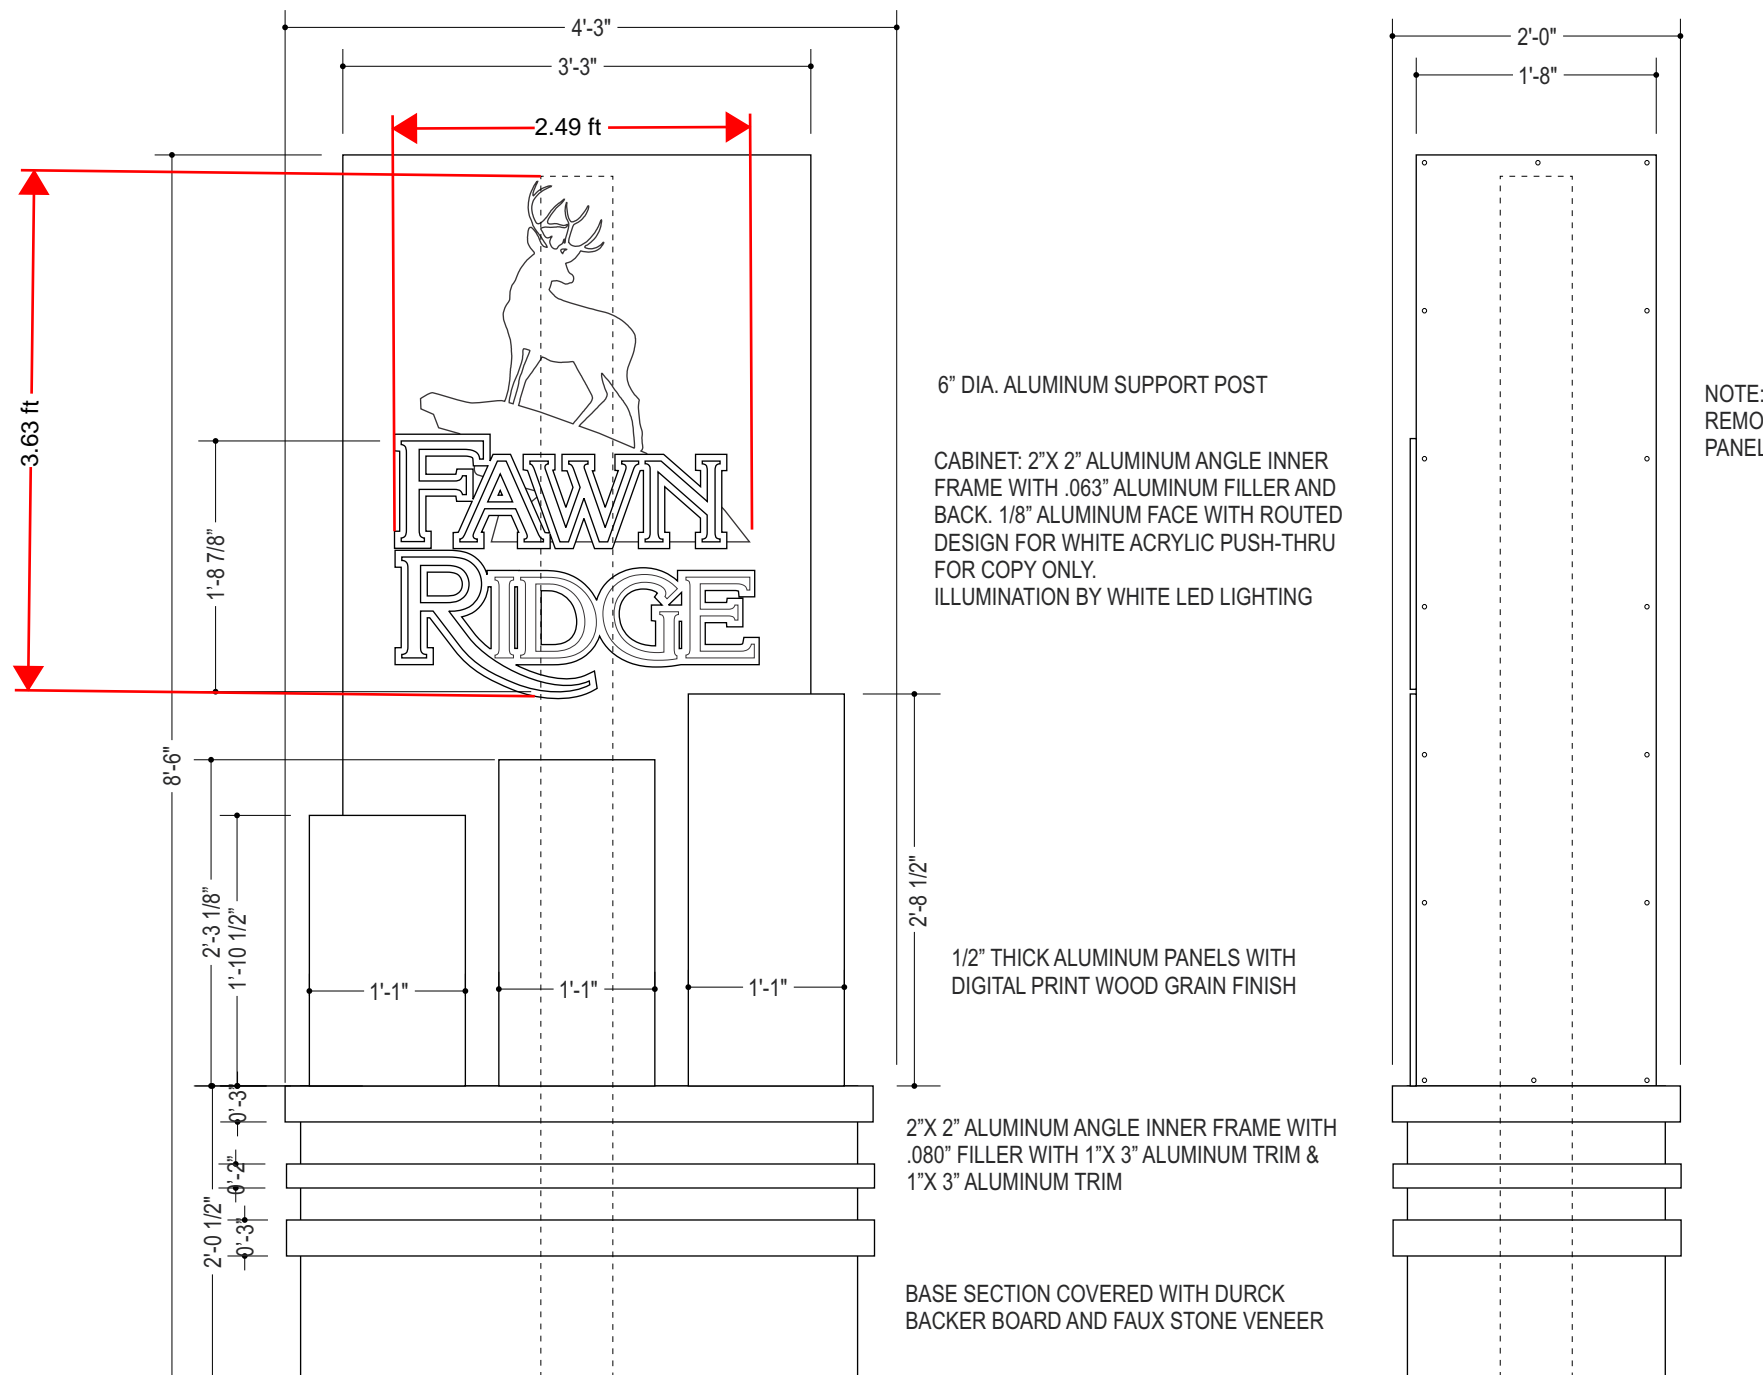

ALUMINUM FACE PANEL & SIDES WITH FULL COLOR DIGITAL PAINT. FACE PANEL ROUTED DESIGN FOR WHITE ACRYLIC PUSH-THRU AND 1ST SURFACE TRANSLUCENT VINYL COLOR (COPY AREA ONLY)

DIGITAL PRINT WOOD RAIN FINISH

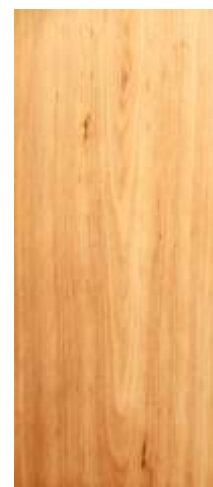

12801 Commodity Place
Tampa, Florida 33626
Phone: 813-818-7100
Fax: 813-749-2311
www.creativesigndesigns.com

PROJECT:
FAWN RIDGE

SITE ADDRESS
Citrus Park Drive & Fawn Ridge Road
Tampa, FL.

CRM / Quote:
18916-201212

Account Manager:
Stephen Kaufman

Project Manager / Project Leader
XXX

Designer: **DRB** Date: **08-23-2021**


Revision:

No.	Date	Description
01	10/13/2021	new layouts/ color DRB
02	10/18/2021	new layouts/ color DRB
03	10/29/2021	new layouts/ color DRB
04	11/01/2021	new layouts/ color DRB
05	11/04/2021	new layouts/ color DRB
06	11/16/2021	new layouts/ color DRB
07	12/14/2021	new layouts/ color DRB
08	12/28/2021	new layouts/ color DRB
09	3/10/2022	new layouts/ color DRB
10	03/18/2022	add site map DRB
11	10/11/2022	new layout/ add site map DRB

Approval:
 Approved
 Approved as noted
Approved: _____
Date: _____


This Drawing and all reproductions thereof are the property of **Creative Sign Designs** and may not be reproduced, published, changed or used in any way without written consent

Sheet:
3 3 of 4

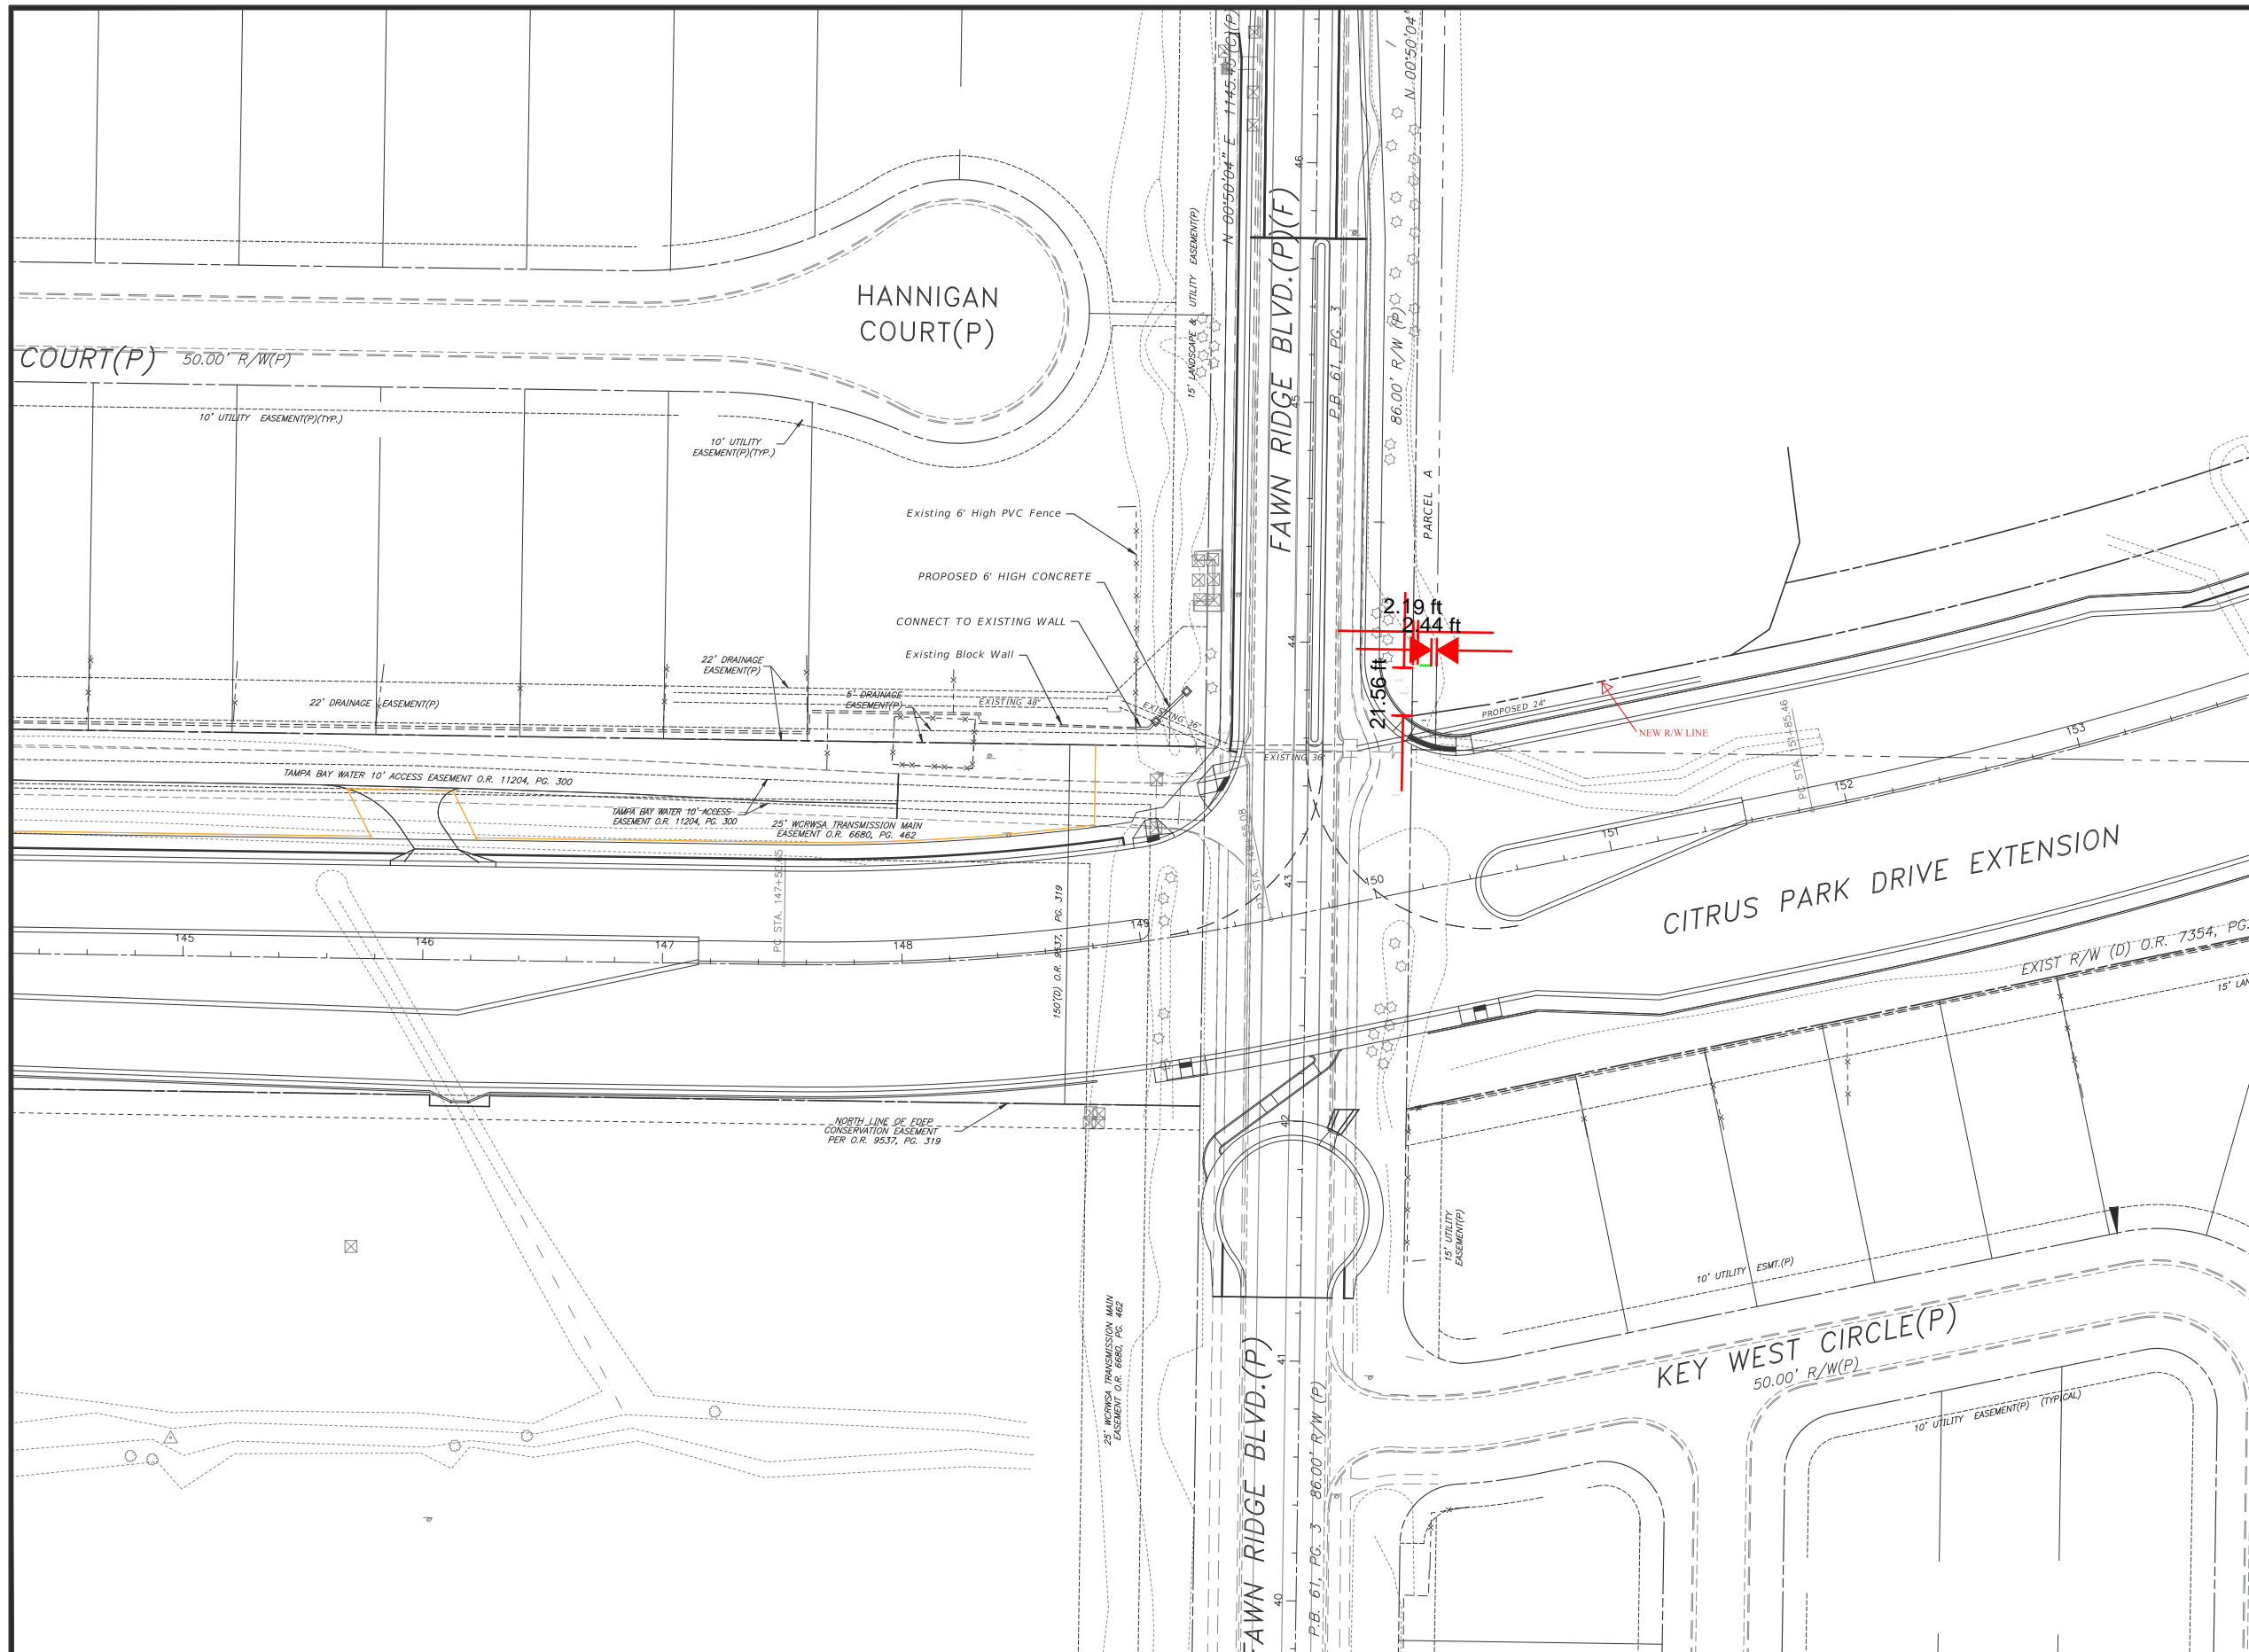

FAWN RIDGE ENTRY CONCEPT

FAWN RIDGE MAINTENANCE ASSOCIATION

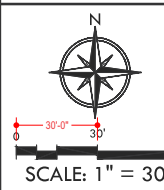

This is a conceptual site plan and is subject to rezoning, final design, survey, environmental analysis, engineering, permitting and governmental approval. Site layout, product type and density are subject to change.

07/12/2019	
06/17/2019	
09/07/2018	
04/24/2018	
Date	Revision #

Fuxan Engineering, Inc.
 15018 Maurice Cove Ln.
 Odessa, Florida 33556
 Phone: 813-244-6194



CREATIVE SIGN DESIGNS
 12801 Commodity Place
 Tampa, Florida 33626
 Phone: 813-818-7100
 Fax: 813-749-2311
 www.creativesigndesigns.com

PROJECT:
FAWN RIDGE

SITE ADDRESS
 Citrus Park Drive & Fawn Ridge Road
 Tampa, FL.

CRM / Quote:
18916-201212

Account Manager:
Stephen Kaufman

Project Manager / Project Leader
XXX

Designer: **DRB** Date: **08-23-2021**

Revision:

No.	Date	Description
01	10/13/2021	new layouts/ color DRB
02	10/18/2021	new layouts/ color DRB
03	10/29/2021	new layouts/ color DRB
04	11/01/2021	new layouts/ color DRB
05	11/04/2021	new layouts/ color DRB
06	11/16/2021	new layouts/ color DRB
07	12/14/2021	new layouts/ color DRB
08	12/28/2021	new layouts/ color DRB
09	3/10/2022	new layouts/ color DRB
10	03/18/2022	add site map DRB
11	10/11/2022	new layout/ add site map DRB

Approval:
 Approved
 Approved as noted
 Approved:
 Date:

This Drawing and all reproductions thereof are the property of **Creative Sign Designs** and may not be reproduced, published, changed or used in any way without written consent