



12801 Commodity Place
Tampa, Florida 33626
Phone: 813-818-7100
Fax: 813-749-2311
www.creativesigndesigns.com

PROJECT:

Fawn Ridge

SITE ADDRESS

Citrus Park & Fawn Ridge Blvd.
Tampa, FL. 33626

CRM / Quote:
XXXXXX-208252

Account Manager:
Alexis Barry

Project Manager / Project Leader
-

Designer: **SC** Date: **06-01-2023**

Revision:

No.	Date	Description
01	06/05/2023	Change brick base to Texture Plus - SC
02		
03		
04		
05		

Approval:

- Approved
- Approved as noted



Approved: _____

Date: _____

This Drawing and all reproductions thereof are the property of **Creative Sign Designs** and may not be reproduced, published, changed or used in any way without written consent

Sheet:

1 | 1 of 3

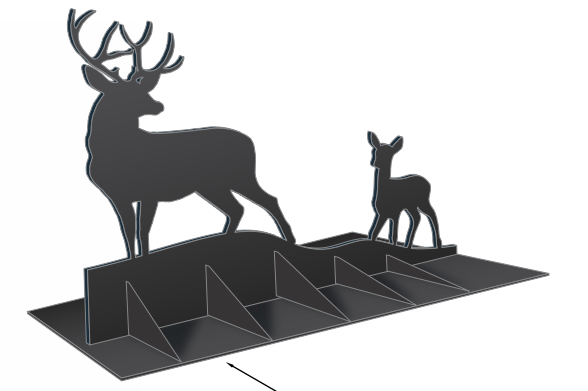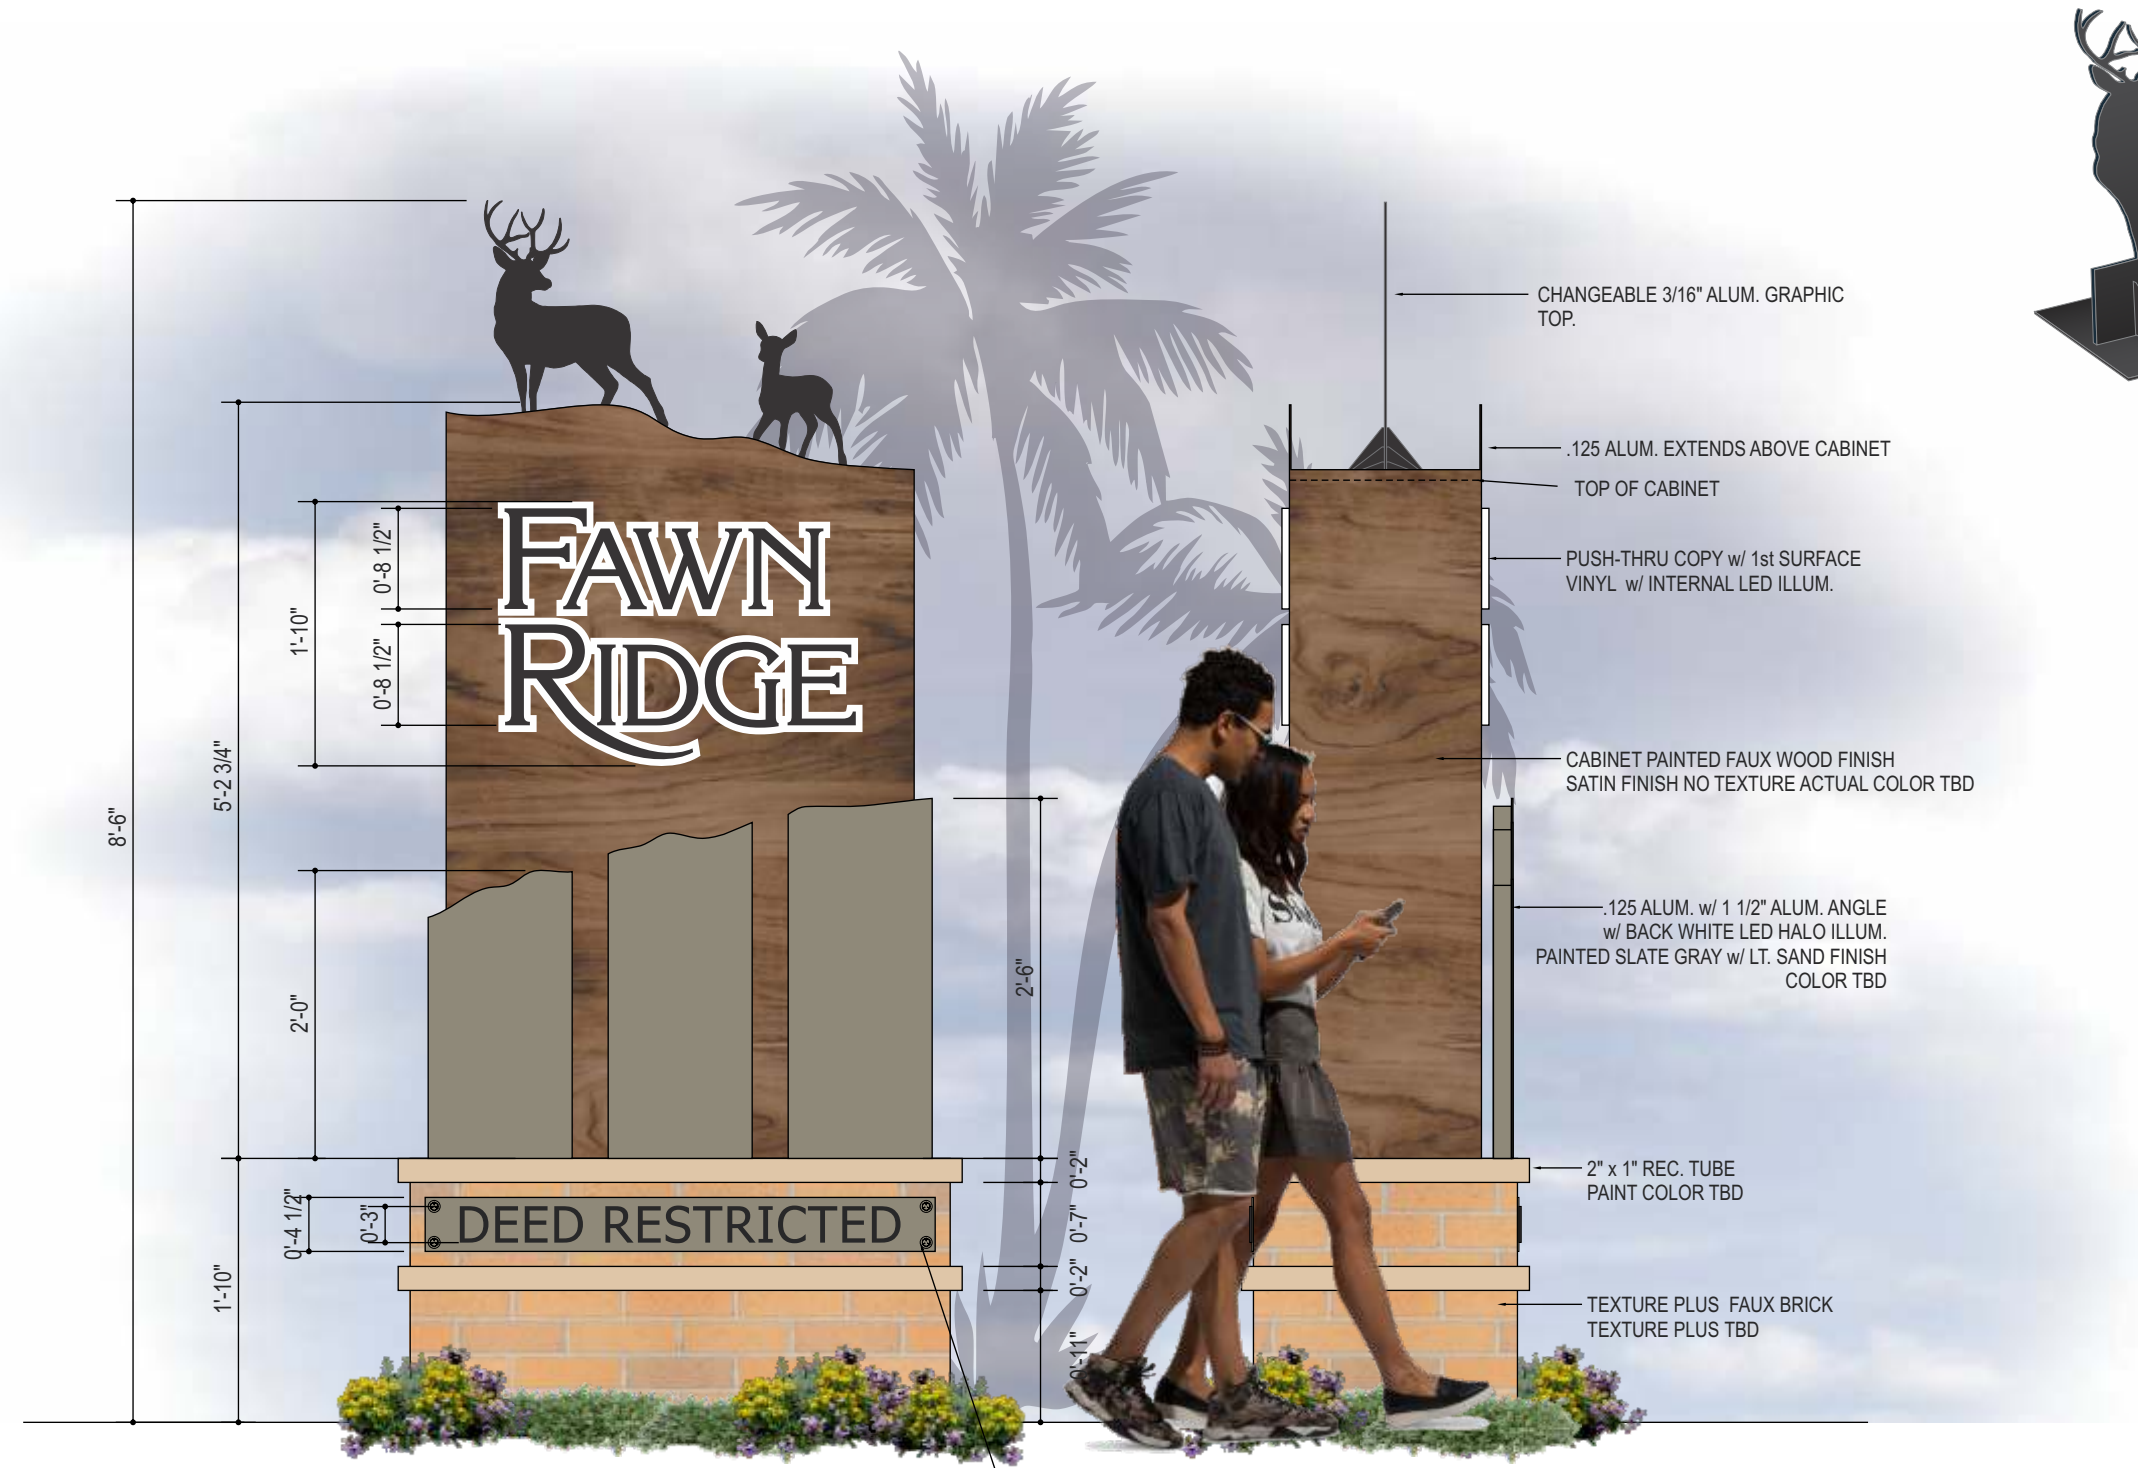

3/16" ALUM. BASE PLATE w/ GUSSETS
WATER JET CUT GRAPHIC WELDED TO BASE
GRAPHIC BOLTED TO TOP OF CABINET.
ATTACHMENTS, BASE & GUSSETS HIDDEN BY
FALSE SIDES OF CABINET

D/F Monument Display
Scale: 3/4"=1'-0"

.125 ALUM. PANEL PAINTED SLATE GREY w/ SAND TEXTURE
w/ 3/16" F.C.O BLACK ACRYLIC COPY - TBD


- CHANGEABLE 3/16" ALUM. GRAPHIC TOP.
- .125 ALUM. EXTENDS ABOVE CABINET
- TOP OF CABINET
- PUSH-THRU COPY w/ 1st SURFACE VINYL w/ INTERNAL LED ILLUM.
- CABINET PAINTED FAUX WOOD FINISH SATIN FINISH NO TEXTURE ACTUAL COLOR TBD
- .125 ALUM. w/ 1 1/2" ALUM. ANGLE w/ BACK WHITE LED HALO ILLUM. PAINTED SLATE GRAY w/ LT. SAND FINISH COLOR TBD
- 2" x 1" REC. TUBE PAINT COLOR TBD
- TEXTURE PLUS FAUX BRICK TEXTURE PLUS TBD

- 8'-6"
- 5'-2 3/4"
- 1'-10"
- 0'-8 1/2"
- 0'-8 1/2"
- 2'-0"
- 1'-10"
- 0'-4 1/2"
- 0'-3"
- 2'-6"
- 0'-7"
- 0'-2"
- 0'-11"
- 0'-2"



D/F Monument Display - Simulated Night View

Scale: 3/4"=1'-0"

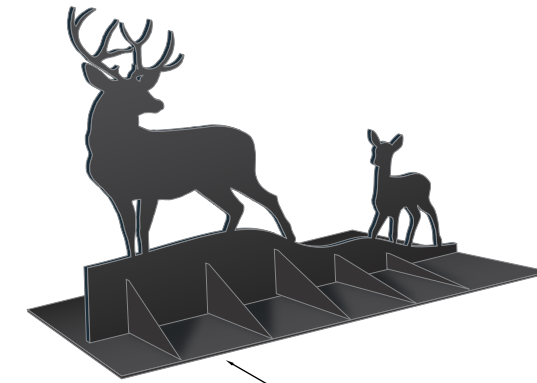

3/16" ALUM. BASE PLATE w/ GUSSETS
 WATER JET CUT GRAPHIC WELDED TO BASE
 GRAPHIC BOLTED TO TOP OF CABINET.
 ATTACHMENTS, BASE & GUSSETS HIDDEN BY
 FALSE SIDES OF CABINET



12801 Commodity Place
 Tampa, Florida 33626
 Phone: 813-818-7100
 Fax: 813-749-2311
 www.creativesigndesigns.com

PROJECT:
Fawn Ridge

SITE ADDRESS
 Citrus Park & Fawn Ridge Blvd.
 Tampa, FL. 33626

CRM / Quote:
XXXXXX-208252

Account Manager:
Alexis Barry

Project Manager / Project Leader
 -

Designer: **SC** Date: **06-01-2023**

Revision:		
No.	Date	Description
01	06/05/2023	Change brick base to Texture Plus - SC
02		
03		
04		
05		
05		

Approval:
 Approved
 Approved as noted

Approved:
 Date:

This Drawing and all reproductions thereof are the property of **Creative Sign Designs** and may not be reproduced, published, changed or used in any way without written consent



12801 Commodity Place
Tampa, Florida 33626
Phone: 813-818-7100
Fax: 813-749-2311
www.creativesigndesigns.com

PROJECT:
Fawn Ridge

SITE ADDRESS
Citrus Park & Fawn Ridge Blvd.
Tampa, FL. 33626

CRM / Quote:
XXXXXX-208252

Account Manager:
Alexis Barry

Project Manager / Project Leader

Designer: **SC** Date: **06-01-2023**

Revision:

No.	Date	Description
01	06/05/2023	Change brick base to Texture Plus - SC
02		
03		
04		
05		

Approval:
 Approved
 Approved as noted
 Approved:
 Date:

This Drawing and all reproductions thereof are the property of **Creative Sign Designs** and may not be reproduced, published, changed or used in any way without written consent

Sheet:
3 3 of 3

